


VB2-PEIC 2-3/8 in. OD POST @ 9'-9"
 VB25-PEIC 2-7/8 in. OD POST @ 10'-3"
 VB3-PEIC 3-1/2 in. OD POST @ 10'-9"

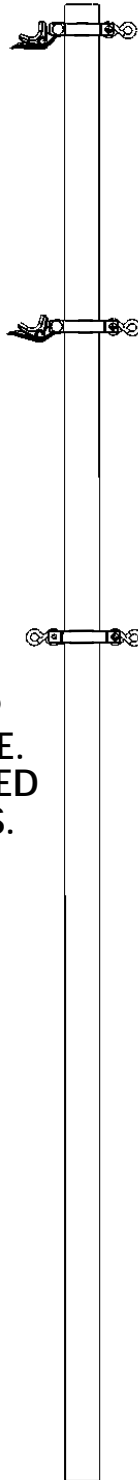

***NOTE*:**
 INSTALL POSTS IN 18" DIA. X 24" DEEP
 CONCRETE FOOTING OR POST SLEEVE.
 POST SHOULD BE 8'-3" ABOVE FINISHED
 GRADE. CONC. SUPPLIED BY OTHERS.

NOTE: SPECIFICATIONS ARE SUBJECT TO CHANGE